

SHEET NUMBER	SHEET NAME
A0000	COVER SHEET AND SHEET LIST
A1000	GROUND FLOOR
A1400	RCP - NSW
A1500	ELECTRICAL PLAN
A1600	PLUMBING DIAGRAM
A1700	ROOF PLAN
A2000	ELEVATIONS
A2001	ELEVATIONS
A2002	ELEVATIONS
A2003	BATHROOM POD ELEVATIONS
A2200	SECTION 1
A2201	SECTION 2

**ABBREVIATIONS**

AL	ALUMINIUM	KS	KITCHEN SINK
BT	BENCHTOP	LAM	LAMINATE
CMS	METAL ROOF SHEET	M	MIRROR
DP	DOWNPIPE	MW	MICROWAVE
DR	DRAWER	P	PANTRY
EXH	TOILET EXHAUST	PBD	PLASTER BOARD
F	FIXED	R	RISER
FR	FRIDGE	SH	SHOWER
FL	FEATURE LIGHT	TB	TIMBER
FFL	FINISHED FLOOR LEVEL	W	WINDOW
FBC	FIBROUS CEMENT	WM	WASHING MACHINE
GU	GUTTER	DL	DOWNLIGHT
HR	HANDRAIL	SA	SMOKE ALARM
HWU	HOT WATER UNIT	SW	SWITCH
TCL	COMPOSITE CLADDING	GPO	GENERAL POWER OUTLET
FFL	FINISHED FLOOR LEVEL	UDL	WALL MOUNT LIGHT
CTT	CIRCUIT		



**NOTES**

1. DO NOT SCALE. USE FIGURED DIMENSIONS ONLY. VERIFY ALL LEVELS AND DIMENSIONS ON SITE BEFORE COMMENCING CONSTRUCTION, FABRICATION, OR SHOP DRAWINGS
2. REFER SHEET A00100 FOR GENERAL NOTES & SPECS
3. ALL EXTERNAL LEVELS TO BE CONFIRMED BY CIVIL ENGINEER
4. LIGHTING AND ELECTRICAL LAYOUTS INDICATIVE ONLY (REFER TO ELECTRICAL PLANS)
5. VERIFY ACCESSIBILITY CONSTRAINTS WITH THE ACCESSIBLE REPORT
6. REFER TO LANDSCAPE DRAWINGS FOR RESPECTIVE REQUIREMENTS
7. THIS DOCUMENT HAS BEEN PREPARED IN COLOUR. PLEASE PRINT IN COLOUR FOR BEST LEGIBILITY



NORTH



**DEVELOPMENT APPLICATION**

PROJECT  
**THE LODGE**

ADDRESS  
**N/A**

CLIENT  
**-**

Vanovac Tuon Architects Pty Ltd  
35 Buckingham Street Surry Hills NSW 2010  
T +61 2 3910 5300  
E email.syd@vtas.com.au


**Nominated Architect** Austin Tuon (NSW 8171)  
COPYRIGHT - © ALL RIGHTS RESERVED

DRAWING TITLE  
**COVER SHEET AND SHEET LIST**

SCALE @ A3 **1 : 1** JOB NO. **S2310**

DRAWN **ZW** CHECKED **TN** APPROVED **AT**

DRAWING NO. **A0000** ISSUE NO. **1** DATE **08/04/25**

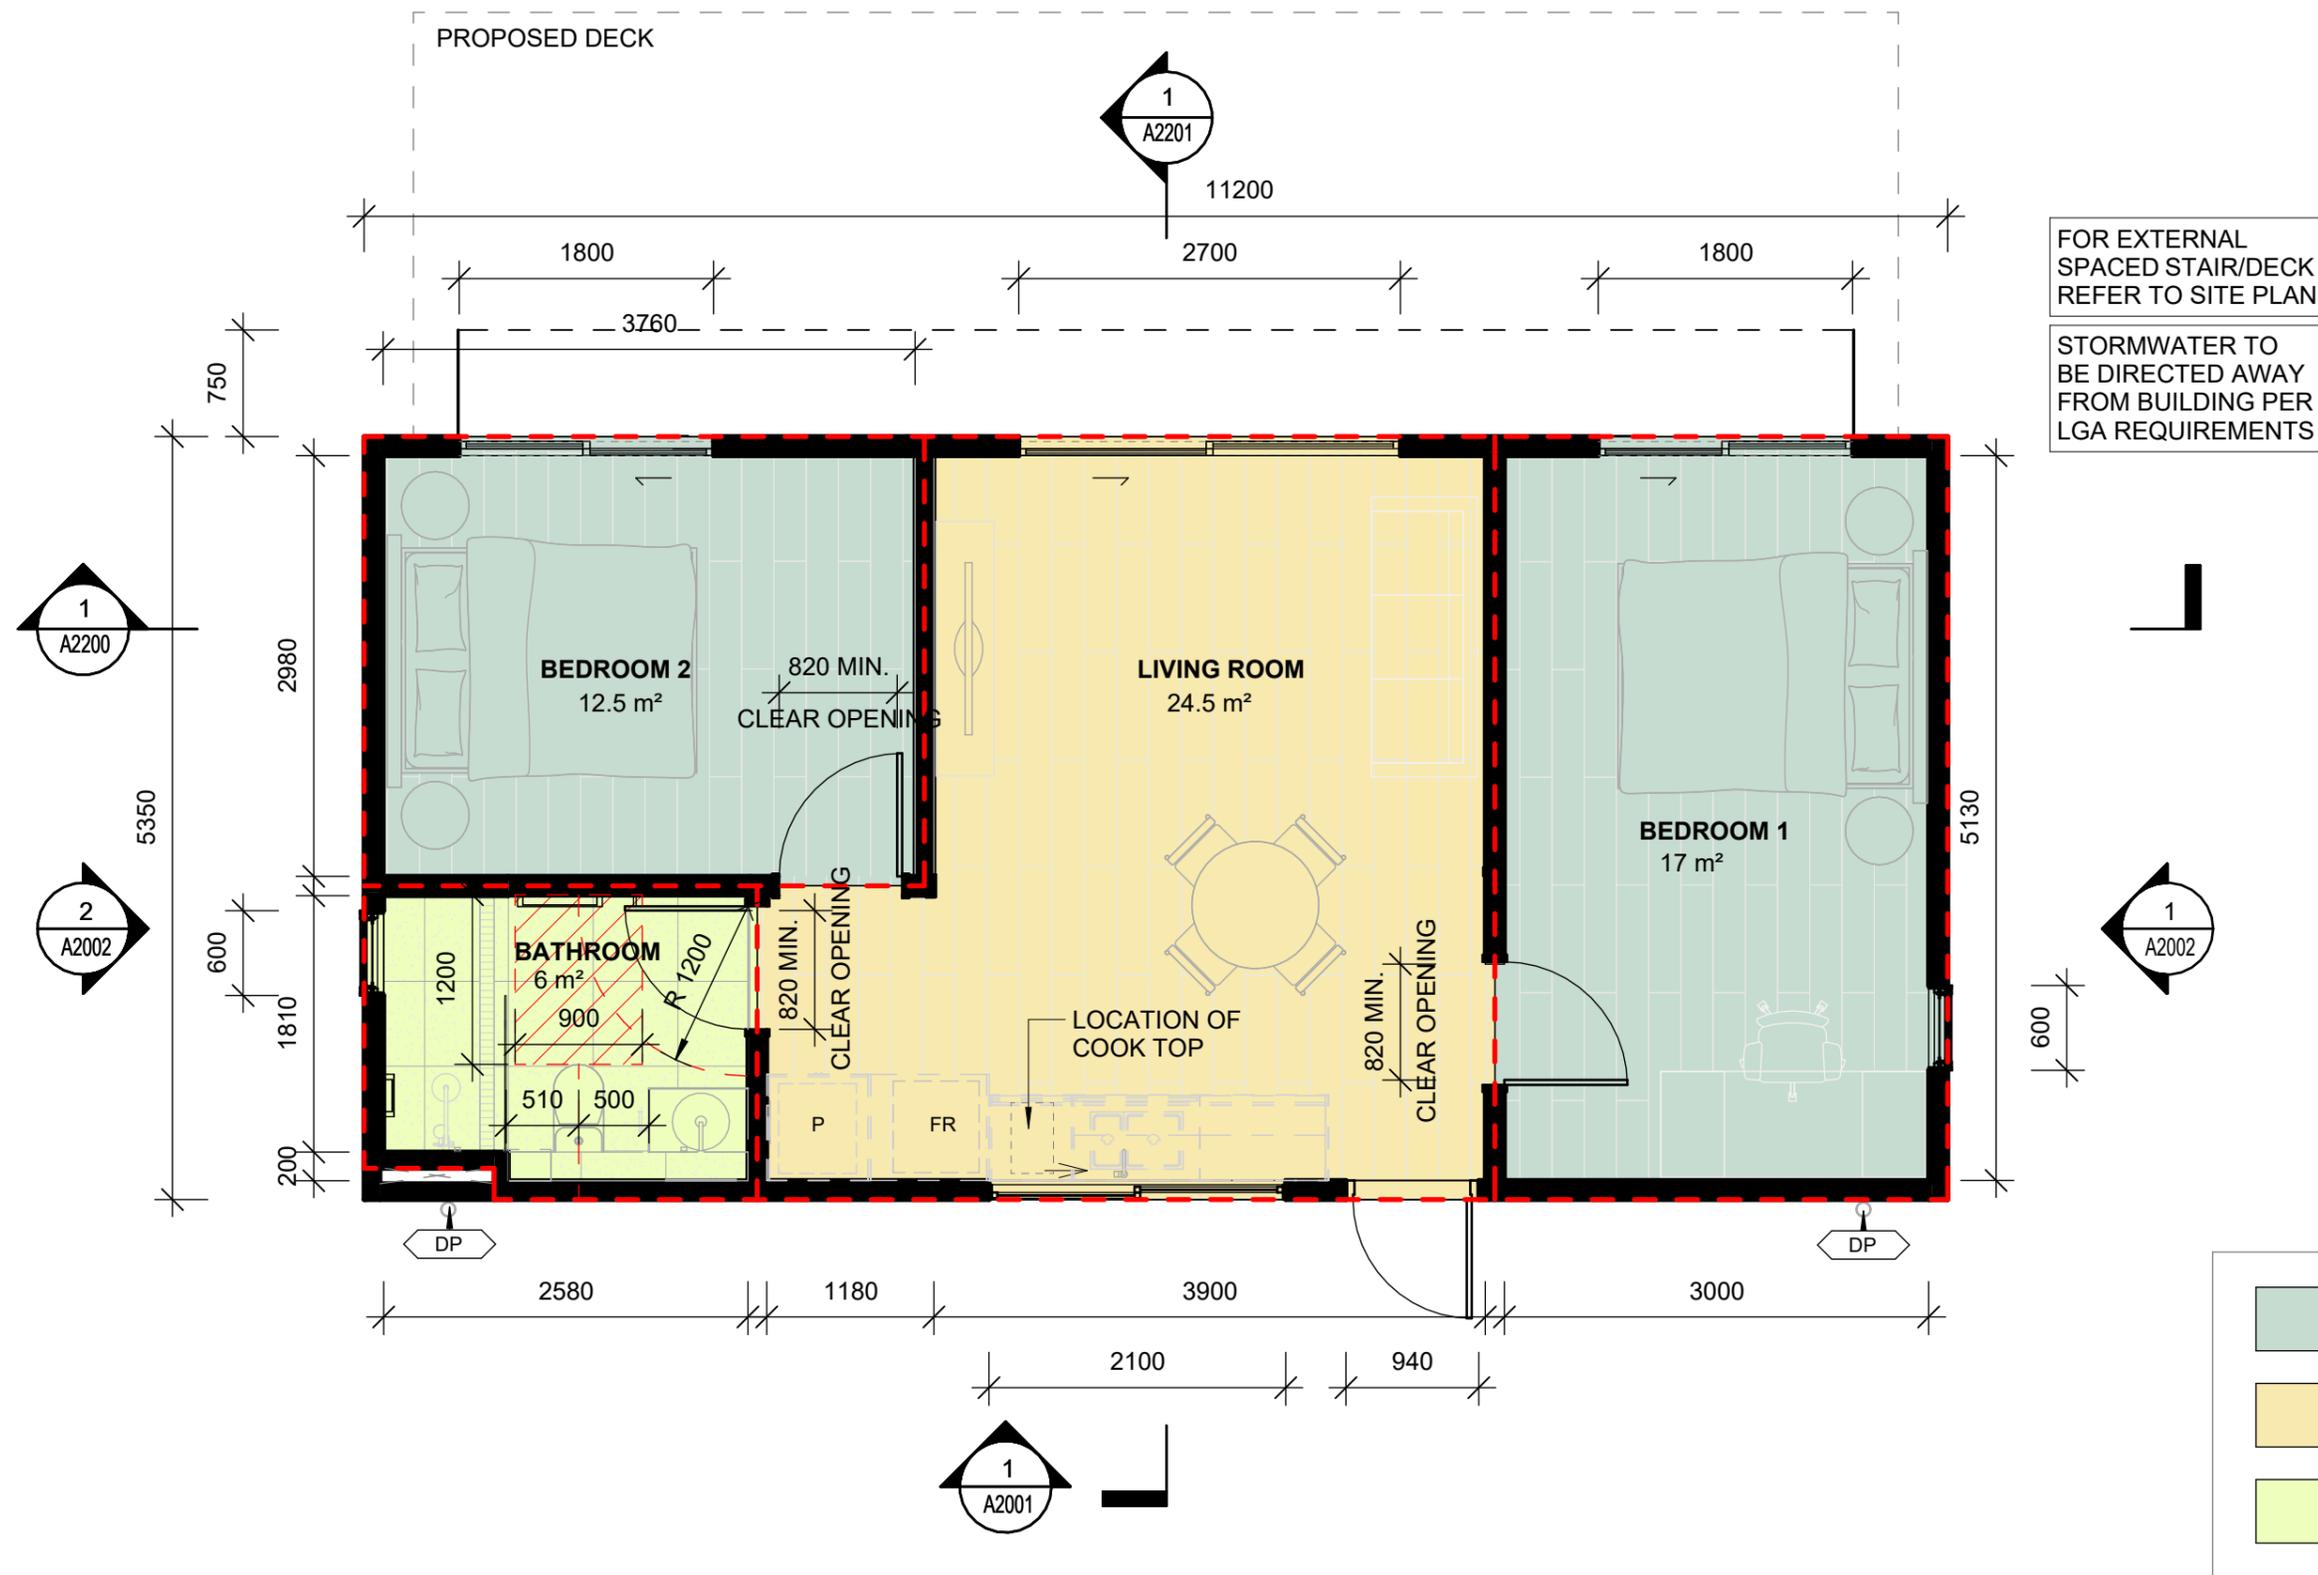

**1 GROUND FLOOR PLAN - DA**  
1 : 50

- NOTES**
- DO NOT SCALE. USE FIGURED DIMENSIONS ONLY. VERIFY ALL LEVELS AND DIMENSIONS ON SITE BEFORE COMMENCING CONSTRUCTION, FABRICATION, OR SHOP DRAWINGS
  - REFER SHEET A00100 FOR GENERAL NOTES & SPECS
  - ALL EXTERNAL LEVELS TO BE CONFIRMED BY CIVIL ENGINEER
  - LIGHTING AND ELECTRICAL LAYOUTS INDICATIVE ONLY (REFER TO ELECTRICAL PLANS)
  - VERIFY ACCESSIBILITY CONSTRAINTS WITH THE ACCESSIBLE REPORT
  - REFER TO LANDSCAPE DRAWINGS FOR RESPECTIVE REQUIREMENTS
  - THIS DOCUMENT HAS BEEN PREPARED IN COLOUR. PLEASE PRINT IN COLOUR FOR BEST LEGIBILITY



**vtas**


Vanovac Tuon Architects Pty Ltd  
35 Buckingham Street Surry Hills NSW 2010  
T +61 2 3910 5300  
E email.syd@vtas.com.au

**Nominated Architect** Austin Tuon (NSW 8171)  
COPYRIGHT - © ALL RIGHTS RESERVED

DEVELOPMENT APPLICATION			
PROJECT	<b>THE LODGE</b>		
ADDRESS	N/A		
CLIENT	-		
DRAWING TITLE	<b>GROUND FLOOR</b>		
SCALE @ A3	<b>1 : 50</b>	JOB NO.	<b>S2310</b>
DRAWN	<b>ZW</b>	CHECKED	<b>TN</b> APPROVED <b>AT</b>
DRAWING NO.	<b>A1000</b>	ISSUE NO.	<b>1</b> DATE <b>08/04/25</b>

# SYMBOLS - FIXTURES

- UDL1 WALL MOUNTED FITTING
- DL1 FEATURE DOWN LIGHT
- DL2 RECESSED DOWN LIGHT
- SA1 SMOKE ALARM
- UDL1 WALL MOUNTED UP DOWN LIGHT
- BATHROOM EXTRACT FAN
- LIGHT SWITCH
- GENERAL POWER OUTLET (GPO)
- PROVISION FOR FUTURE FAN

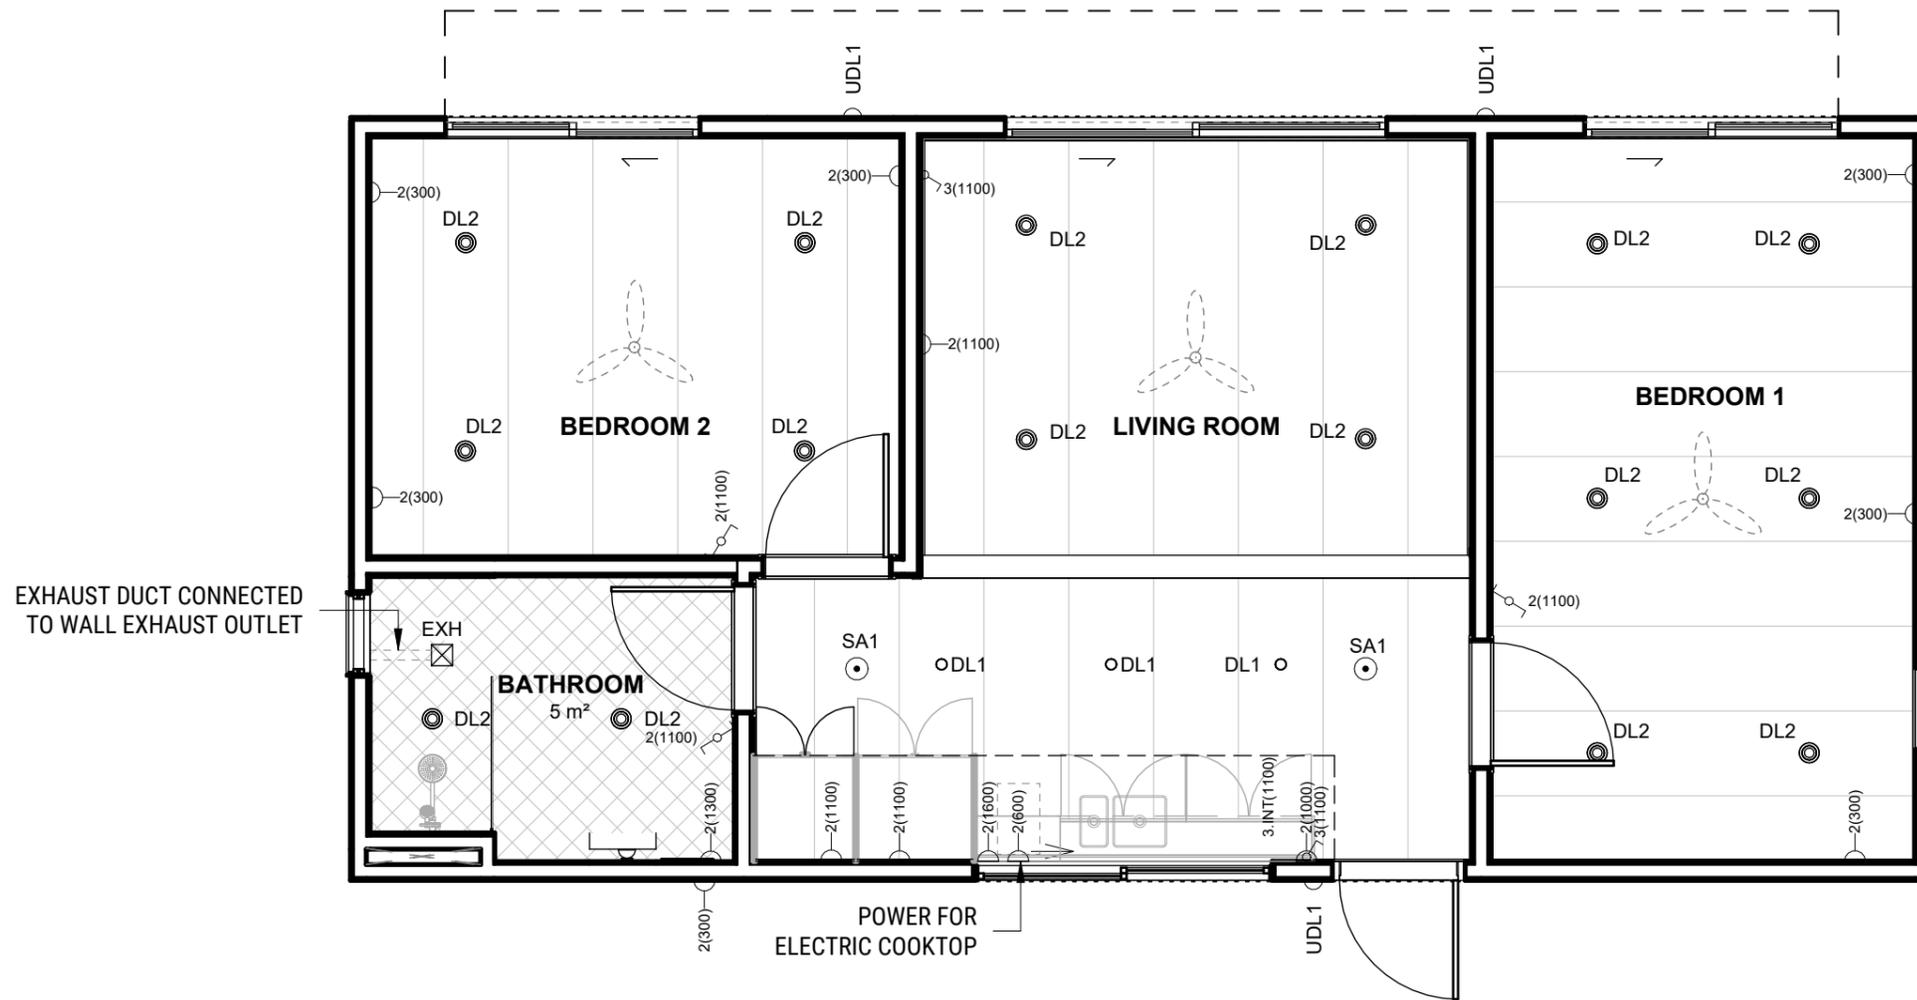

SMOKE ALARMS TO NCC 2022 HOUSING PROVISIONS CLAUSE 9.5.2

**1 RCP - PLAN**  
1 : 50

**NOTES**

1. DO NOT SCALE. USE FIGURED DIMENSIONS ONLY. VERIFY ALL LEVELS AND DIMENSIONS ON SITE BEFORE COMMENCING CONSTRUCTION, FABRICATION, OR SHOP DRAWINGS
2. REFER SHEET A00100 FOR GENERAL NOTES & SPECS
3. ALL EXTERNAL LEVELS TO BE CONFIRMED BY CIVIL ENGINEER
4. LIGHTING AND ELECTRICAL LAYOUTS INDICATIVE ONLY (REFER TO ELECTRICAL PLANS)
5. VERIFY ACCESSIBILITY CONSTRAINTS WITH THE ACCESSIBLE REPORT
6. REFER TO LANDSCAPE DRAWINGS FOR RESPECTIVE REQUIREMENTS
7. THIS DOCUMENT HAS BEEN PREPARED IN COLOUR. PLEASE PRINT IN COLOUR FOR BEST LEGIBILITY



NORTH



DEVELOPMENT APPLICATION			
<b>PROJECT</b> THE LODGE	<b>DRAWING TITLE</b> RCP - NSW		<b>SCALE @ A3</b> As indicated
<b>ADDRESS</b> N/A	<b>JOB NO.</b> S2310		<b>ISSUE NO.</b>
<b>CLIENT</b> -	<b>DRAWN</b> ZW	<b>CHECKED</b> TN	<b>APPROVED</b> AT
	<b>DRAWING NO.</b> A1400	<b>ISSUE NO.</b> 1	<b>DATE</b> 08/04/25


**vtas**

Vanovac Tuon Architects Pty Ltd  
35 Buckingham Street Surry Hills NSW 2010  
T +61 2 3910 5300  
E email.syd@vtas.com.au

Nominated Architect Austin Tuon (NSW 8171)  
COPYRIGHT - © ALL RIGHTS RESERVED

# SYMBOLS - FIXTURES

- ◩ UDL1 WALL MOUNTED FITTING
- DL1 FEATURE DOWN LIGHT
- DL2 RECESSED DOWN LIGHT
- ⊙ SA1 SMOKE ALARM
- ◩ UDL1 WALL MOUNTED UP DOWN LIGHT
- ⊠ BATHROOM EXTRACT FAN
- ⚡ LIGHT SWITCH
- ⏚ GENERAL POWER OUTLET (GPO)
- KITCHEN STRIP LIGHT
- ✂ PROVISION FOR FUTURE FAN
- ⋯ PVC CONDUIT – AC WIRING PROVISION
- ▣ MAIN DISTRIBUTION BOARD (MDB)

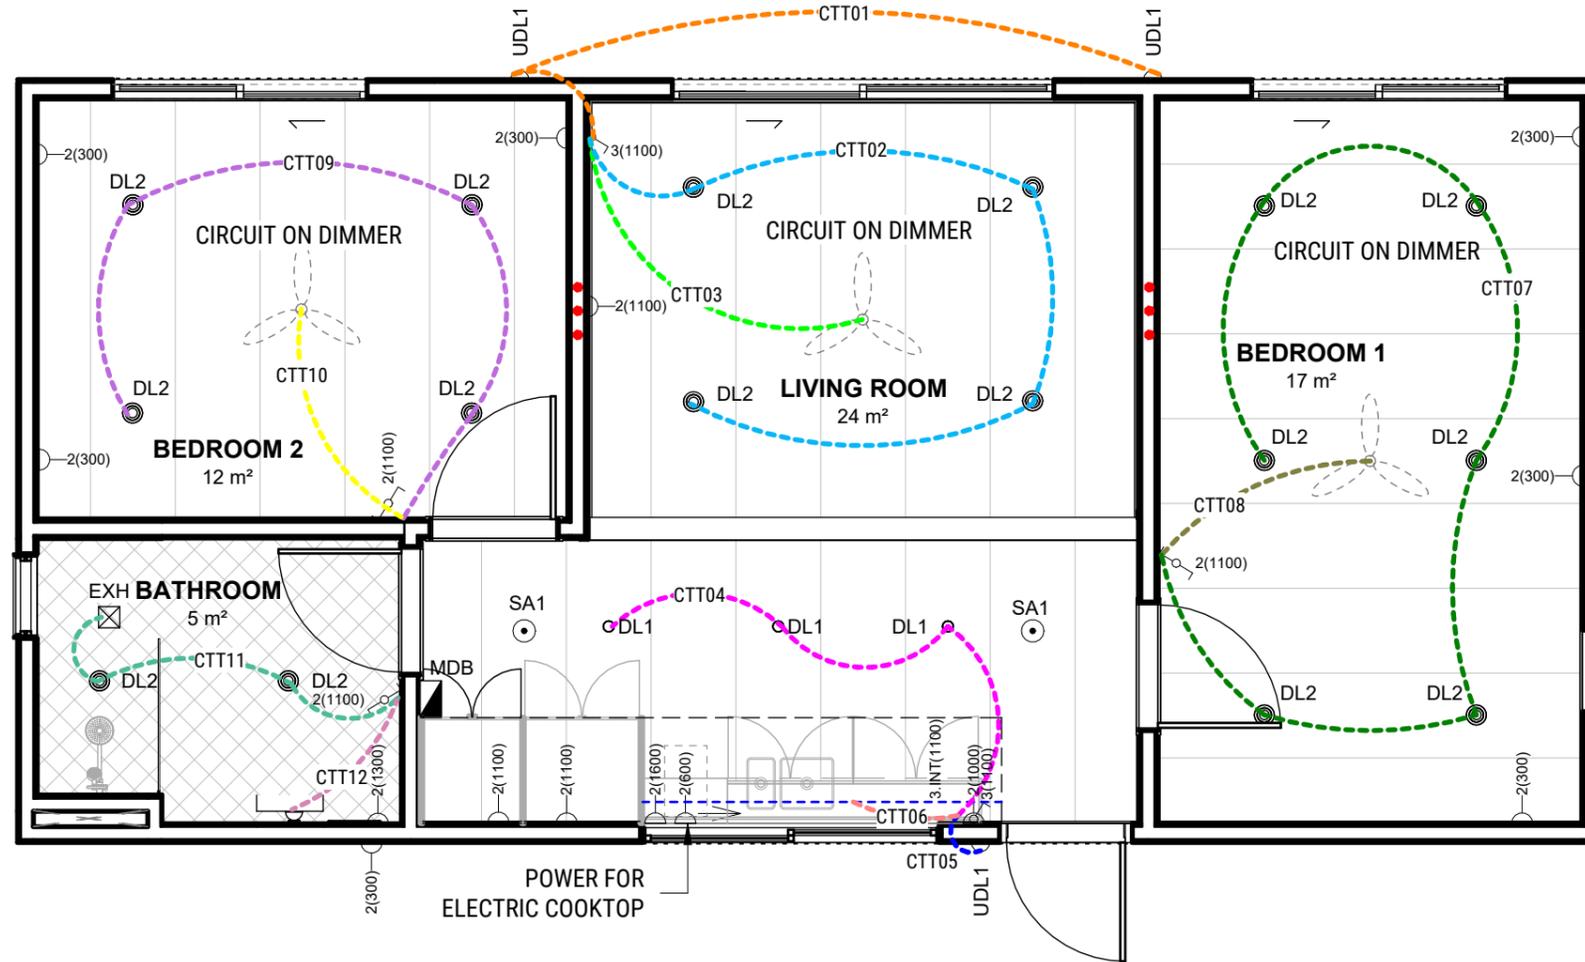

## NOTE


- CTT01: FRONT DOOR WALL LIGHTS
- CTT02: LIVING ROOM DOWNLIGHTS
- CTT03: LIVING ROOM CEILING FAN
- CTT04: KITCHEN DOWNLIGHTS
- CTT05: BACK DOOR WALL LIGHT
- CTT06: KITCHEN STRIP LIGHT
- CTT07: BEDROOM 1 DOWNLIGHTS
- CTT08: BEDROOM 1 CEILING FAN
- CTT09: BEDROOM 2 DOWNLIGHTS
- CTT10: BEDROOM 2 CEILING FAN
- CTT11: BATHROOM DOWNLIGHTS
- CTT12: BATHROOM WALL LIGHTS

**NOTES**

1. DO NOT SCALE. USE FIGURED DIMENSIONS ONLY. VERIFY ALL LEVELS AND DIMENSIONS ON SITE BEFORE COMMENCING CONSTRUCTION, FABRICATION, OR SHOP DRAWINGS
2. REFER SHEET A00100 FOR GENERAL NOTES & SPECS
3. ALL EXTERNAL LEVELS TO BE CONFIRMED BY CIVIL ENGINEER
4. LIGHTING AND ELECTRICAL LAYOUTS INDICATIVE ONLY (REFER TO ELECTRICAL PLANS)
5. VERIFY ACCESSIBILITY CONSTRAINTS WITH THE ACCESSIBLE REPORT
6. REFER TO LANDSCAPE DRAWINGS FOR RESPECTIVE REQUIREMENTS
7. THIS DOCUMENT HAS BEEN PREPARED IN COLOUR. PLEASE PRINT IN COLOUR FOR BEST LEGIBILITY



<b>DEVELOPMENT APPLICATION</b>	
<p style="text-align: center;"><b>PROJECT</b> <b>THE LODGE</b></p> <p><b>ADDRESS</b> N/A</p> <p><b>CLIENT</b> -</p>	<p><b>DRAWING TITLE</b> <b>ELECTRICAL PLAN</b></p> <p>SCALE @ A3 <b>As indicated</b>      JOB NO. <b>S2310</b></p> <p>DRAWN <b>ZW</b>      CHECKED <b>TN</b>      APPROVED <b>AT</b></p> <p>DRAWING NO. <b>A1500</b>      ISSUE NO. <b>1</b>      DATE <b>08/04/25</b></p>
<p style="text-align: center;">Vanovac Tuon Architects Pty Ltd 35 Buckingham Street Surry Hills NSW 2010 T +61 2 3910 5300 E email.syd@vtas.com.au</p> <p style="text-align: center;"><b>Nominated Architect</b> Austin Tuon (NSW 8171) COPYRIGHT - © ALL RIGHTS RESERVED</p>	

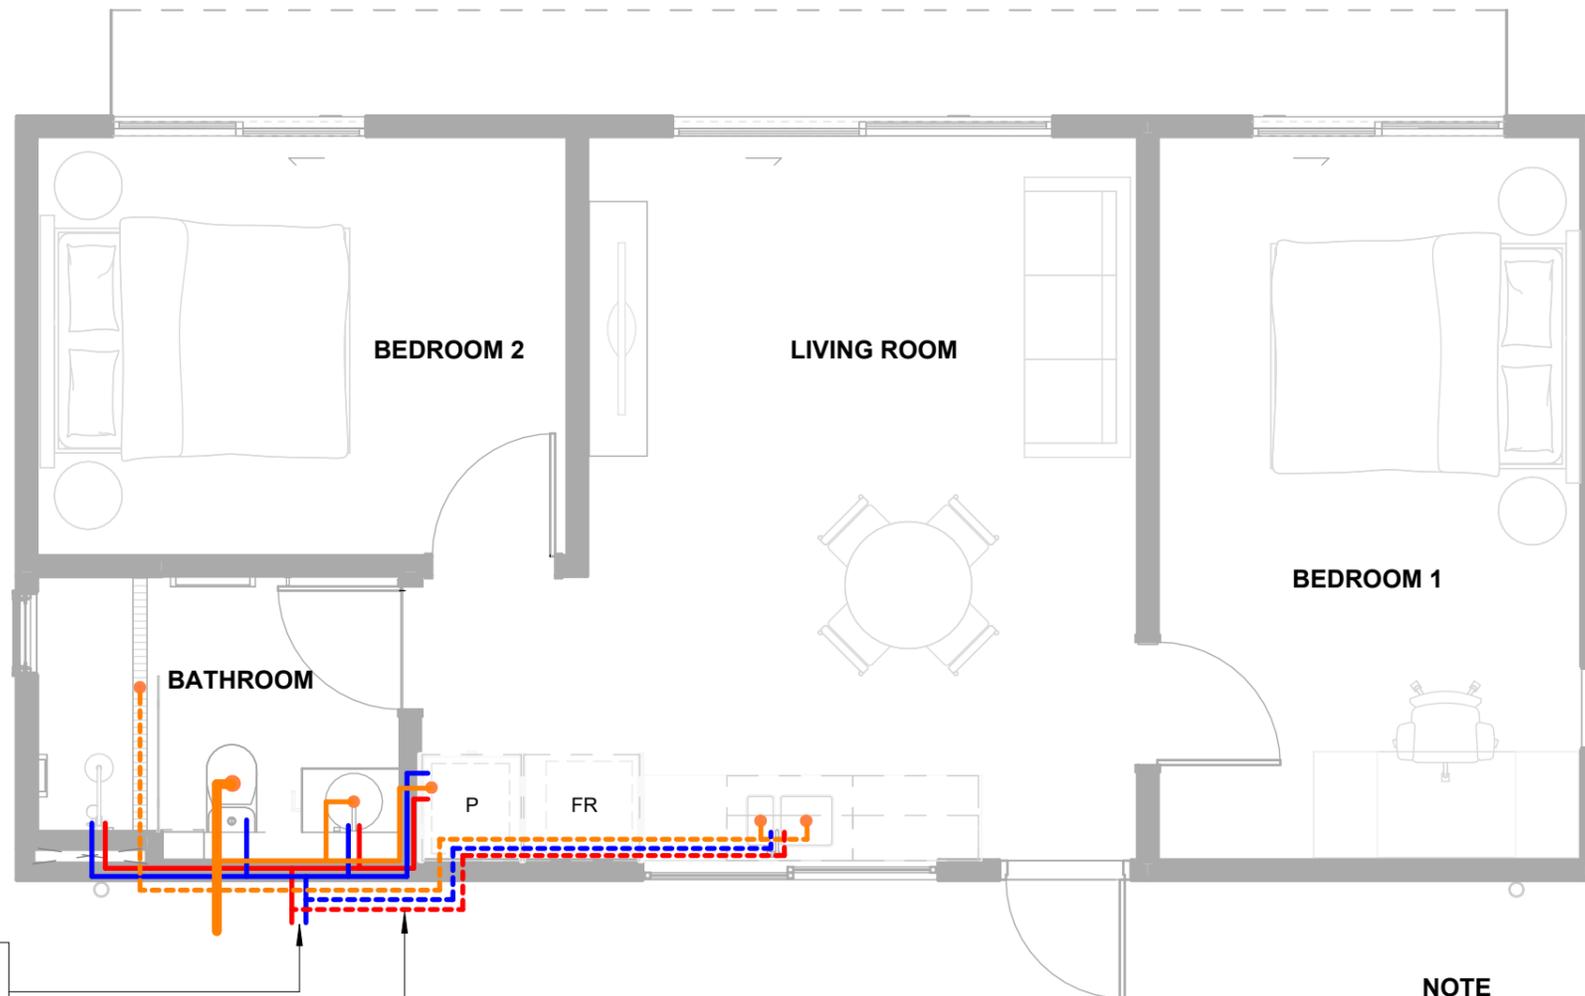

HOT/COLD WATER SUPPLY AND WASTE PIPES END BELOW THE POD FOR SITE CONNECTION.

KITCHEN HOT/COLD WATER AND WASTE TO BE INSTALLED ON SITE UNDER THE FLOOR.

**NOTE**

- COLD WATER SUPPLY DN15 (21.2mm OD)
- HOT WATER SUPPLY DN15 (21.2mm OD)
- WASTE DN50 (60.2mm OD)
- WASTE DN100 (114.1mm OD)
- (DASH) ON SITE INSTALLATION

**NOTES**

1. DO NOT SCALE. USE FIGURED DIMENSIONS ONLY. VERIFY ALL LEVELS AND DIMENSIONS ON SITE BEFORE COMMENCING CONSTRUCTION, FABRICATION, OR SHOP DRAWINGS
2. REFER SHEET A00100 FOR GENERAL NOTES & SPECS
3. ALL EXTERNAL LEVELS TO BE CONFIRMED BY CIVIL ENGINEER
4. LIGHTING AND ELECTRICAL LAYOUTS INDICATIVE ONLY (REFER TO ELECTRICAL PLANS)
5. VERIFY ACCESSIBILITY CONSTRAINTS WITH THE ACCESSIBLE REPORT
6. REFER TO LANDSCAPE DRAWINGS FOR RESPECTIVE REQUIREMENTS
7. THIS DOCUMENT HAS BEEN PREPARED IN COLOUR. PLEASE PRINT IN COLOUR FOR BEST LEGIBILITY

VFA B

everyday TINY HOMES

NORTH



Vanovac Tuon Architects Pty Ltd  
35 Buckingham Street Surry Hills NSW 2010  
T +61 2 3910 5300  
E email.syd@vtas.com.au

Nominated Architect Austin Tuon (NSW 8171)  
COPYRIGHT - © ALL RIGHTS RESERVED

**DEVELOPMENT APPLICATION**

PROJECT  
**THE LODGE**

ADDRESS

N/A

CLIENT

-


DRAWING TITLE  
**PLUMBING DIAGRAM**

SCALE @ A3 **1 : 50**

JOB NO. **S2310**

DRAWN **ZW** CHECKED **TN** APPROVED **AT**

DRAWING NO. **A1600** ISSUE NO. **1** DATE **08/04/25**

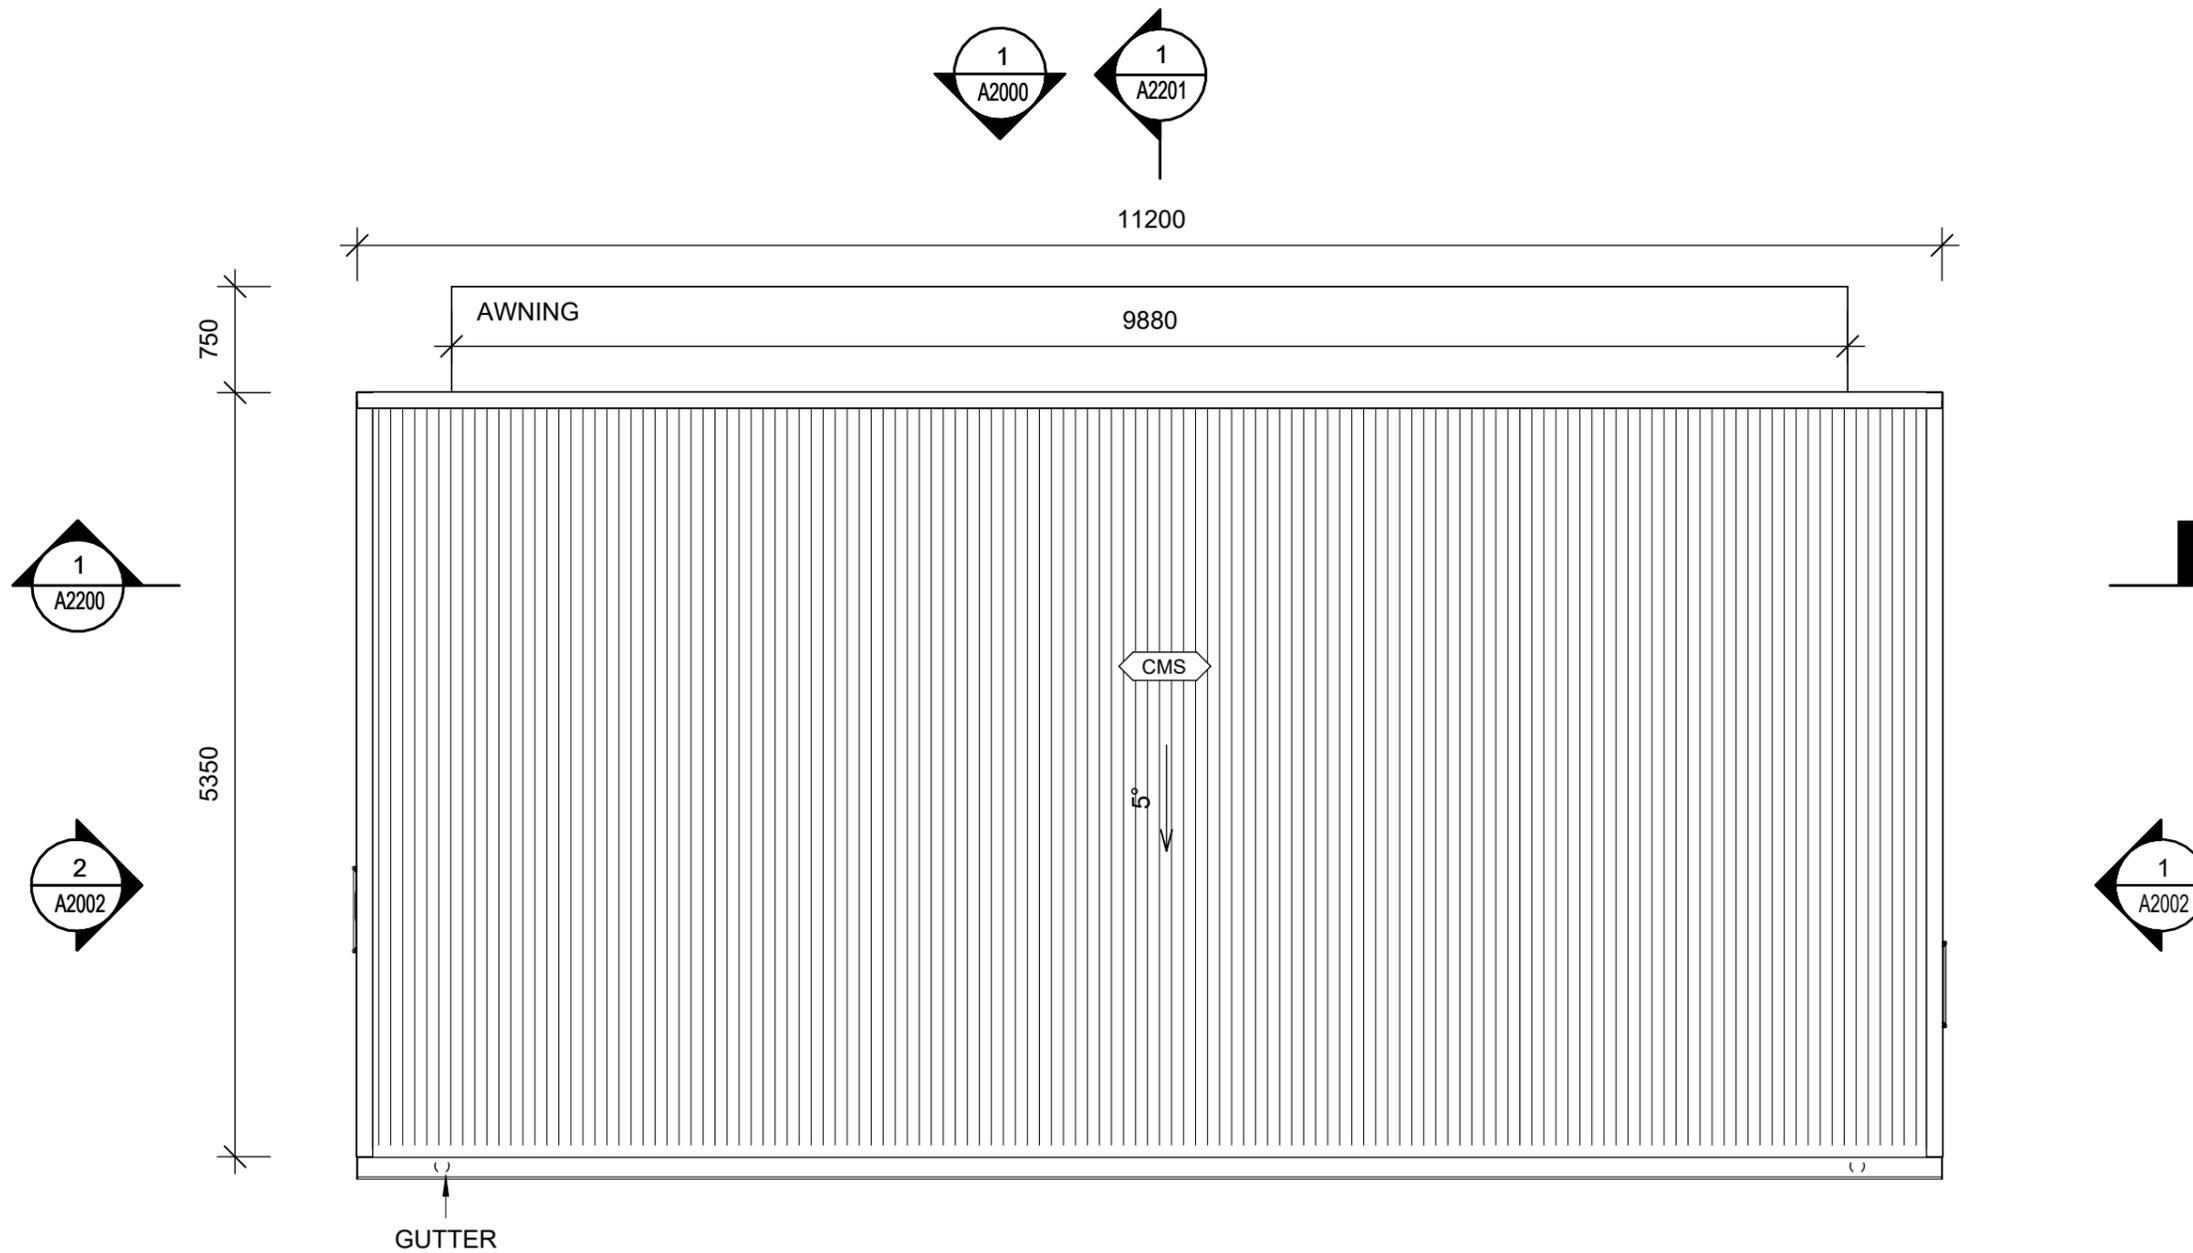

**1** ROOF PLAN - DA  
1 : 50

**NOTES**

1. DO NOT SCALE. USE FIGURED DIMENSIONS ONLY. VERIFY ALL LEVELS AND DIMENSIONS ON SITE BEFORE COMMENCING CONSTRUCTION, FABRICATION, OR SHOP DRAWINGS
2. REFER SHEET A00100 FOR GENERAL NOTES & SPECS
3. ALL EXTERNAL LEVELS TO BE CONFIRMED BY CIVIL ENGINEER
4. LIGHTING AND ELECTRICAL LAYOUTS INDICATIVE ONLY (REFER TO ELECTRICAL PLANS)
5. VERIFY ACCESSIBILITY CONSTRAINTS WITH THE ACCESSIBLE REPORT
6. REFER TO LANDSCAPE DRAWINGS FOR RESPECTIVE REQUIREMENTS
7. THIS DOCUMENT HAS BEEN PREPARED IN COLOUR. PLEASE PRINT IN COLOUR FOR BEST LEGIBILITY

VFA B



NORTH



**DEVELOPMENT APPLICATION**



Vanovac Tuon Architects Pty Ltd  
35 Buckingham Street Surry Hills NSW 2010  
T +61 2 3910 5300  
E email.syd@vtas.com.au

Nominated Architect Austin Tuon (NSW 8171)  
COPYRIGHT - © ALL RIGHTS RESERVED

PROJECT  
**THE LODGE**

ADDRESS

N/A

CLIENT

-


DRAWING TITLE  
**ROOF PLAN**

SCALE @ A3 **1 : 50**

JOB NO. **S2310**

DRAWN **ZW** CHECKED **TN** APPROVED **AT**

DRAWING NO. **A1700** ISSUE NO. **1** DATE **08/04/25**

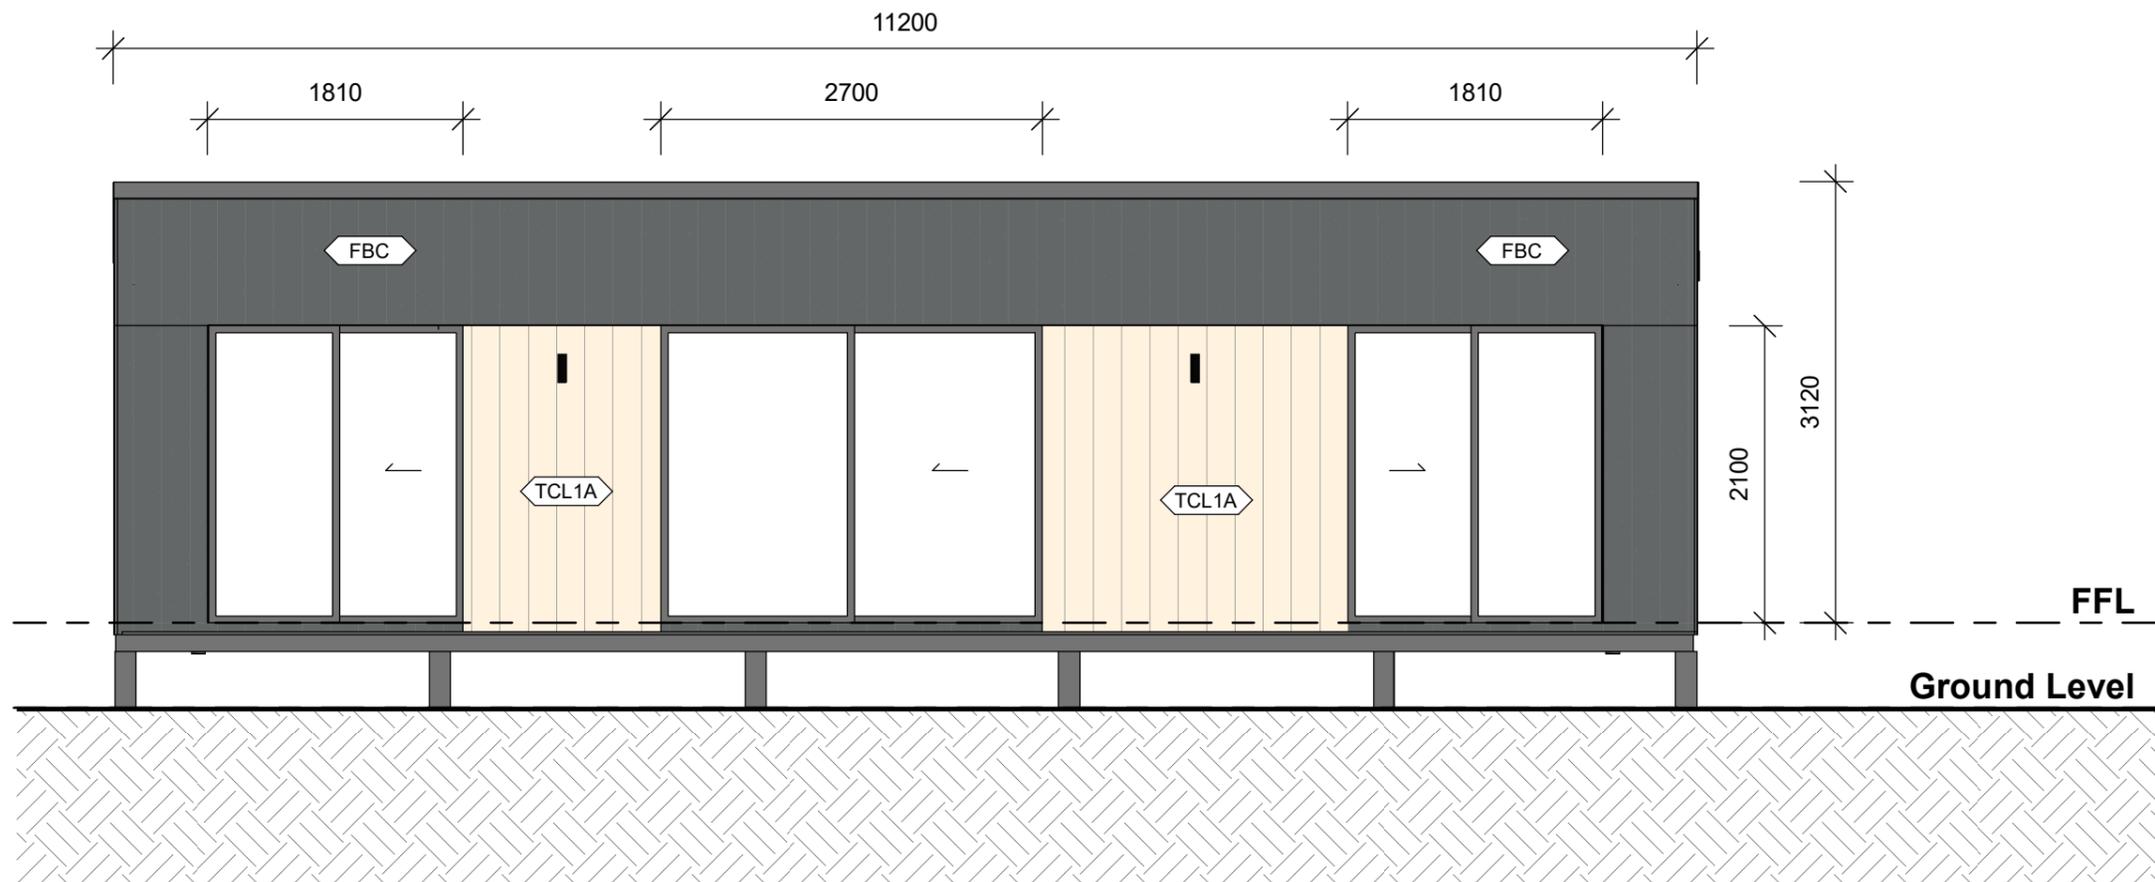

≥ 400MM CLEARANCE TO UNDERSIDE OF BEARER PER NCC HOUSING PROVISIONS PART 6.2

FOR EXTERNAL STAIR/DECK REFER TO SITE PLAN

STORMWATER TO BE DIRECTED AWAY FROM BUILDING PER LGA REQUIREMENTS

**1** ELEVATION AA  
1:50

NOTES

1. DO NOT SCALE. USE FIGURED DIMENSIONS ONLY. VERIFY ALL LEVELS AND DIMENSIONS ON SITE BEFORE COMMENCING CONSTRUCTION, FABRICATION, OR SHOP DRAWINGS
2. REFER SHEET A00100 FOR GENERAL NOTES & SPECS
3. ALL EXTERNAL LEVELS TO BE CONFIRMED BY CIVIL ENGINEER
4. LIGHTING AND ELECTRICAL LAYOUTS INDICATIVE ONLY (REFER TO ELECTRICAL PLANS)
5. VERIFY ACCESSIBILITY CONSTRAINTS WITH THE ACCESSIBLE REPORT
6. REFER TO LANDSCAPE DRAWINGS FOR RESPECTIVE REQUIREMENTS
7. THIS DOCUMENT HAS BEEN PREPARED IN COLOUR. PLEASE PRINT IN COLOUR FOR BEST LEGIBILITY



NORTH



DEVELOPMENT APPLICATION



Vanovac Tuon Architects Pty Ltd  
35 Buckingham Street Surry Hills NSW 2010  
T +61 2 3910 5300  
E email.syd@vtas.com.au

Nominated Architect Austin Tuon (NSW 8171)  
COPYRIGHT - © ALL RIGHTS RESERVED

PROJECT  
THE LODGE

ADDRESS

N/A

CLIENT


DRAWING  
ELEVATIONS

SCALE @ A3 1:50

JOB NO. S2310

DRAW ZW CHECKED TN APPROVE AT

DRAWING NO. A2000  
ISSUE 1  
DATE 08/04/25

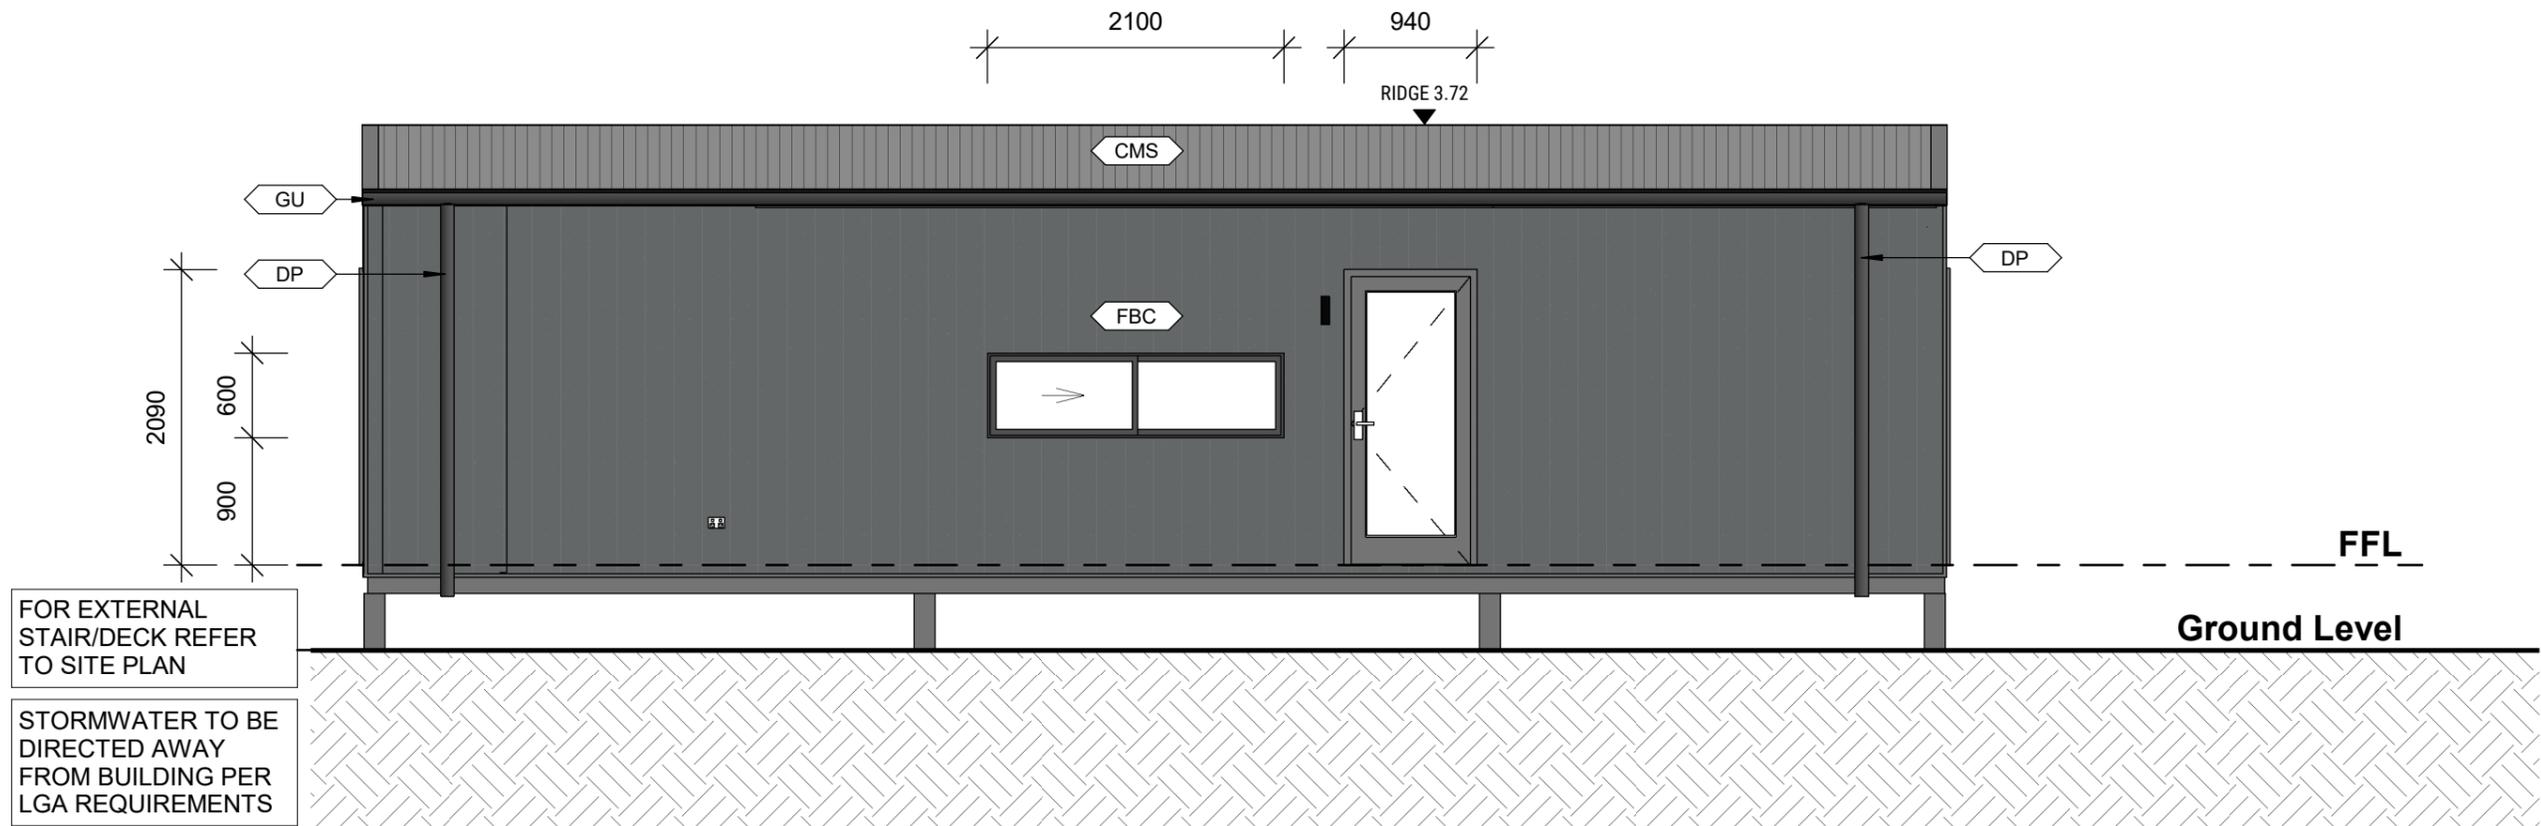

**1 ELEVATION CC**  
1 : 50

NOTES

1. DO NOT SCALE. USE FIGURED DIMENSIONS ONLY. VERIFY ALL LEVELS AND DIMENSIONS ON SITE BEFORE COMMENCING CONSTRUCTION, FABRICATION, OR SHOP DRAWINGS
2. REFER SHEET A00100 FOR GENERAL NOTES & SPECS
3. ALL EXTERNAL LEVELS TO BE CONFIRMED BY CIVIL ENGINEER
4. LIGHTING AND ELECTRICAL LAYOUTS INDICATIVE ONLY (REFER TO ELECTRICAL PLANS)
5. VERIFY ACCESSIBILITY CONSTRAINTS WITH THE ACCESSIBLE REPORT
6. REFER TO LANDSCAPE DRAWINGS FOR RESPECTIVE REQUIREMENTS
7. THIS DOCUMENT HAS BEEN PREPARED IN COLOUR. PLEASE PRINT IN COLOUR FOR BEST LEGIBILITY



NORTH



**DEVELOPMENT APPLICATION**

PROJECT  
**THE LODGE**

ADDRESS

**N/A**

CLIENT

Vanovac Tuon Architects Pty Ltd  
35 Buckingham Street Surry Hills NSW 2010  
T +61 2 3910 5300  
E email.syd@vtas.com.au

**Nominated Architect** Austin Tuon (NSW 8171)  
COPYRIGHT - © ALL RIGHTS RESERVED



DRAWING TITLE  
**ELEVATIONS**

SCALE @ A3 **1 : 50**

JOB NO. **S2310**

DRAWN **ZW** CHECKED **TN** APPROVED **AT**

DRAWING NO. **A2001** ISSUE NO. **1** DATE **08/04/25**

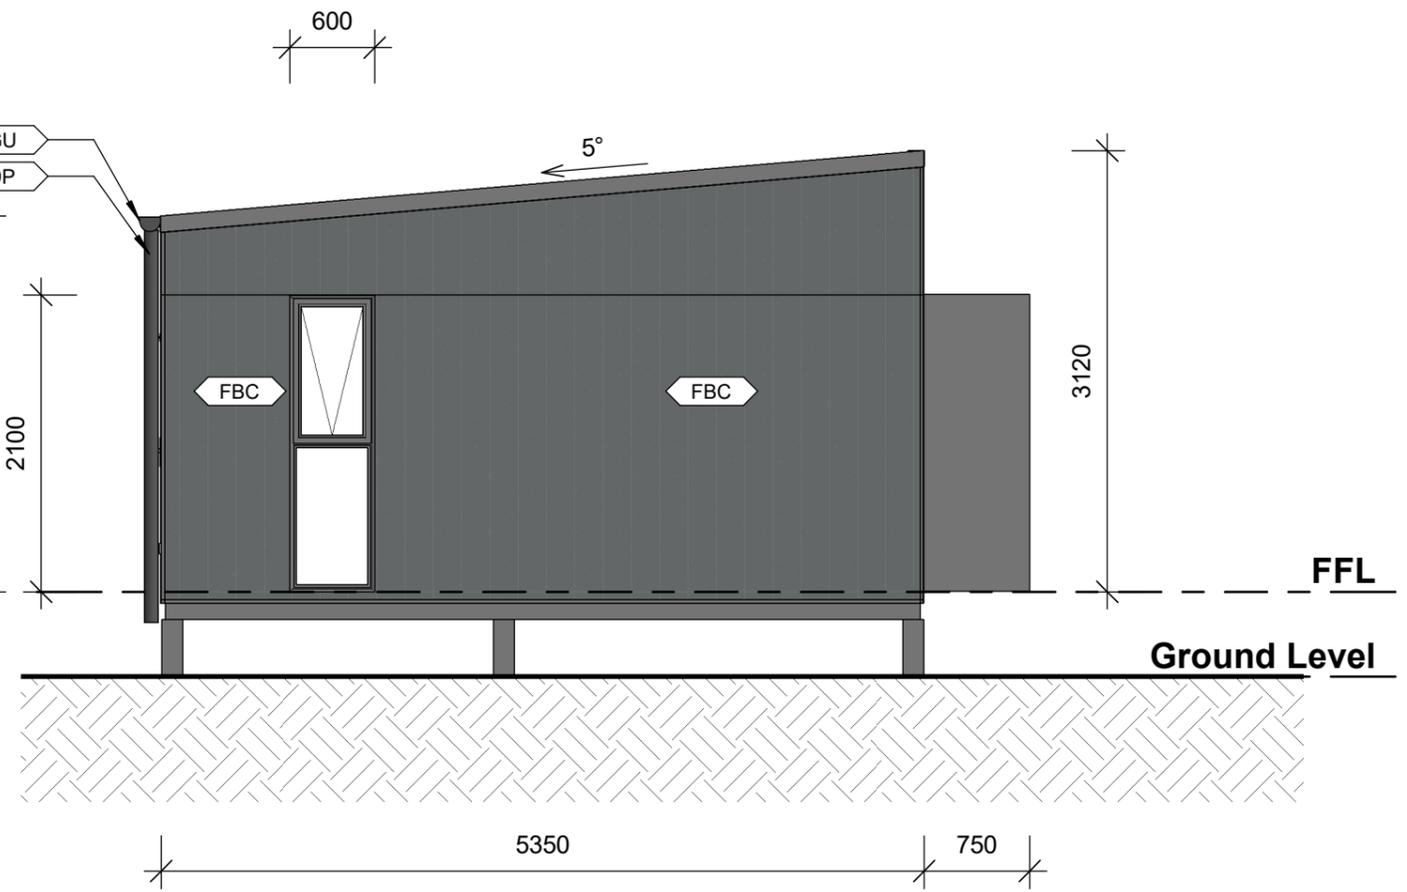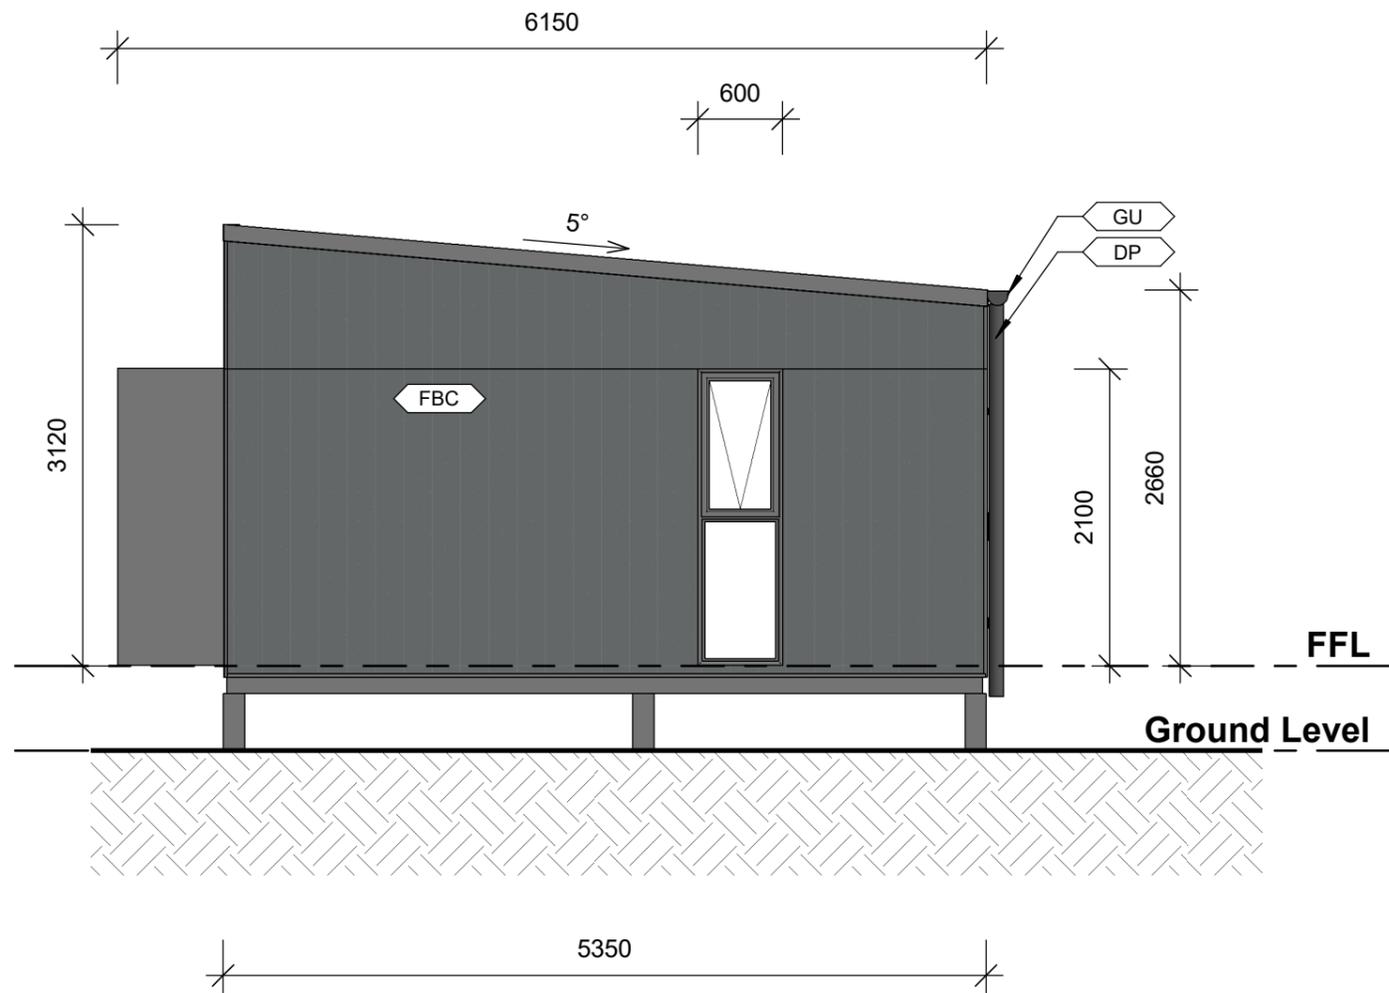

**2** ELEVATION DD  
1 : 50

**1** ELEVATION BB  
1 : 50

- NOTES**
1. DO NOT SCALE. USE FIGURED DIMENSIONS ONLY. VERIFY ALL LEVELS AND DIMENSIONS ON SITE BEFORE COMMENCING CONSTRUCTION, FABRICATION, OR SHOP DRAWINGS
  2. REFER SHEET A00100 FOR GENERAL NOTES & SPECS
  3. ALL EXTERNAL LEVELS TO BE CONFIRMED BY CIVIL ENGINEER
  4. LIGHTING AND ELECTRICAL LAYOUTS INDICATIVE ONLY (REFER TO ELECTRICAL PLANS)
  5. VERIFY ACCESSIBILITY CONSTRAINTS WITH THE ACCESSIBLE REPORT
  6. REFER TO LANDSCAPE DRAWINGS FOR RESPECTIVE REQUIREMENTS
  7. THIS DOCUMENT HAS BEEN PREPARED IN COLOUR. PLEASE PRINT IN COLOUR FOR BEST LEGIBILITY



NORTH



Vanovac Tuon Architects Pty Ltd  
35 Buckingham Street Surry Hills NSW 2010  
T +61 2 3910 5300  
E email.syd@vtas.com.au

Nominated Architect Austin Tuon (NSW 8171)  
COPYRIGHT - © ALL RIGHTS RESERVED

**DEVELOPMENT APPLICATION**

PROJECT  
**THE LODGE**

ADDRESS  
**N/A**


CLIENT

DRAWING TITLE  
**ELEVATIONS**


SCALE @ A3 **1 : 50** JOB NO. **S2310**

DRAWN **ZW** CHECKED **TN** APPROVED **AT**

DRAWING NO. **A2002** ISSUE NO. **1** DATE **08/04/25**

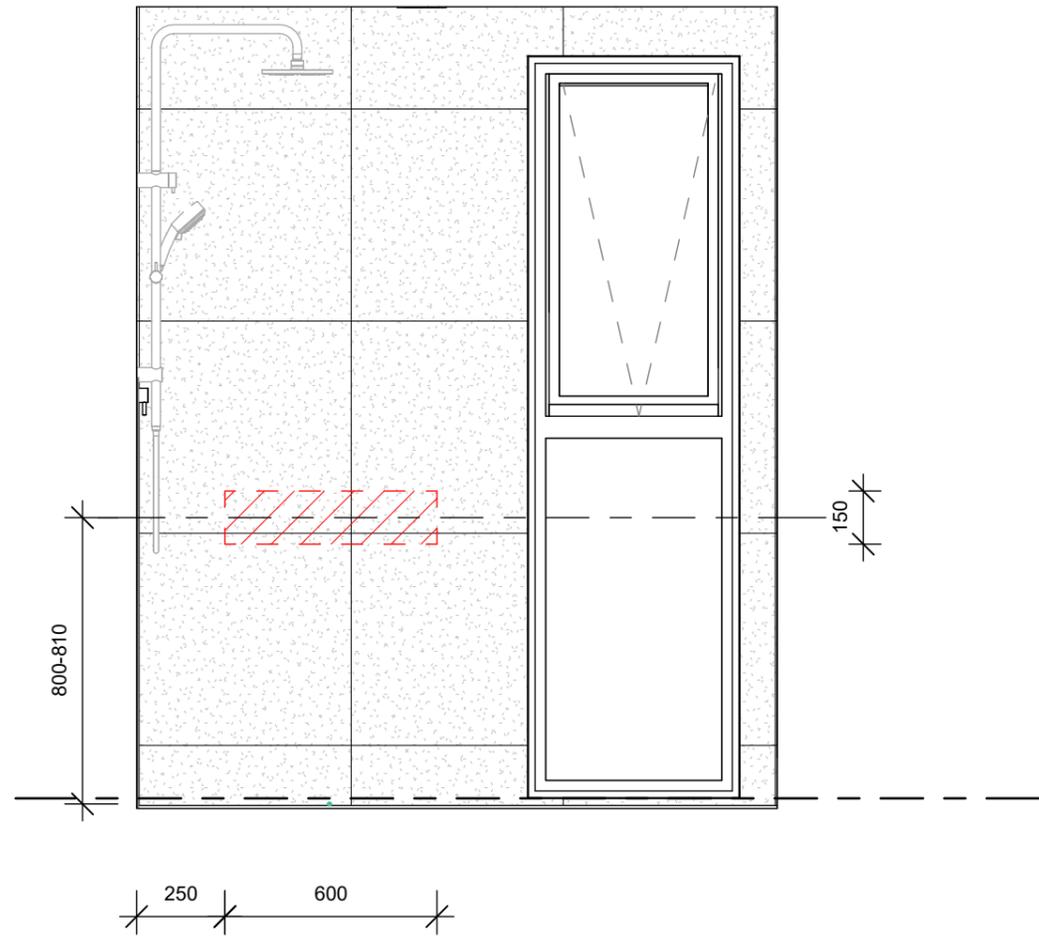

**1 SHOWER WALL**  
1 : 20

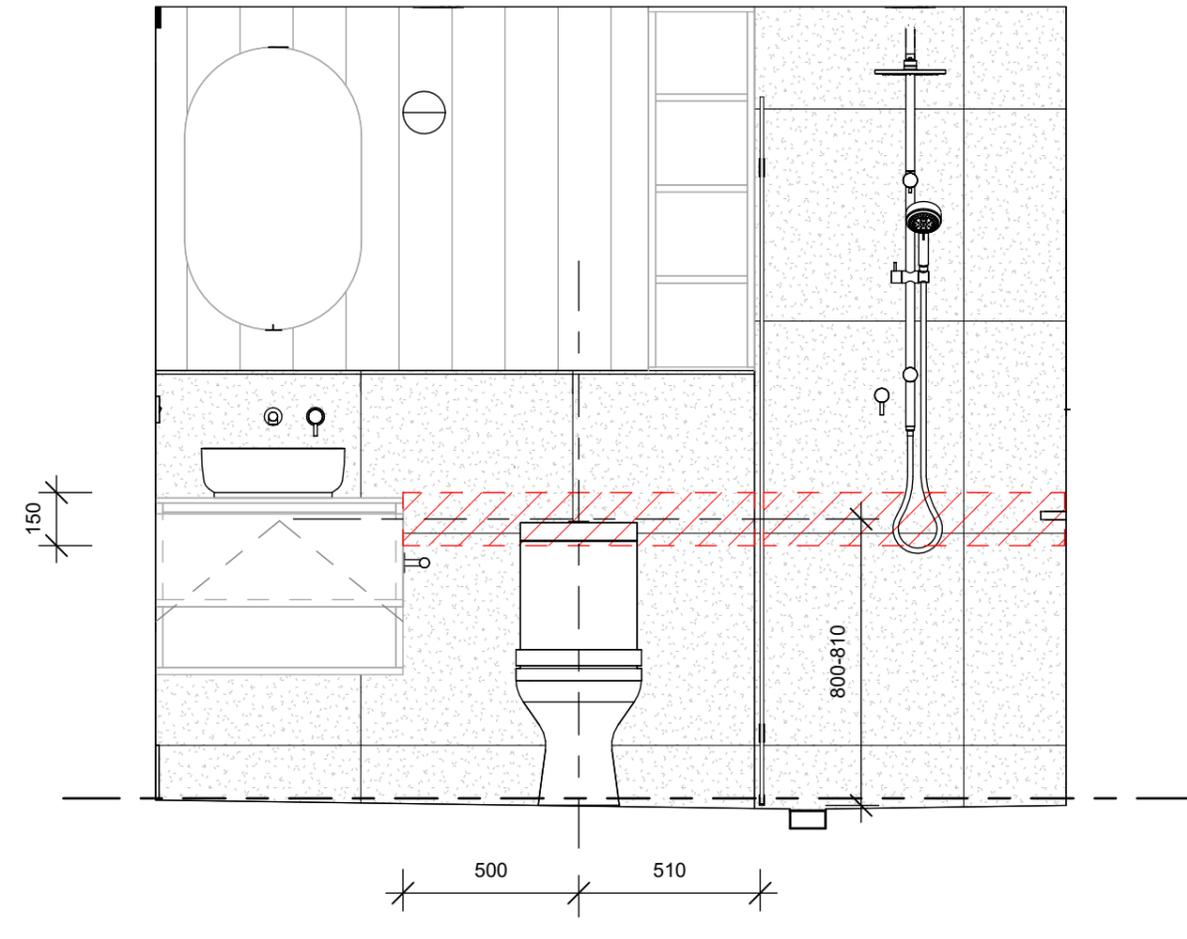

**2 WC WALL**  
1 : 20

**LEGENDS**

 REINFORCED ZONE FOR FUTURE GRABRAILS

**NOTES**

1. DO NOT SCALE. USE FIGURED DIMENSIONS ONLY. VERIFY ALL LEVELS AND DIMENSIONS ON SITE BEFORE COMMENCING CONSTRUCTION, FABRICATION, OR SHOP DRAWINGS
2. REFER SHEET A00100 FOR GENERAL NOTES & SPECS
3. ALL EXTERNAL LEVELS TO BE CONFIRMED BY CIVIL ENGINEER
4. LIGHTING AND ELECTRICAL LAYOUTS INDICATIVE ONLY (REFER TO ELECTRICAL PLANS)
5. VERIFY ACCESSIBILITY CONSTRAINTS WITH THE ACCESSIBLE REPORT
6. REFER TO LANDSCAPE DRAWINGS FOR RESPECTIVE REQUIREMENTS
7. THIS DOCUMENT HAS BEEN PREPARED IN COLOUR. PLEASE PRINT IN COLOUR FOR BEST LEGIBILITY



NORTH



**DEVELOPMENT APPLICATION**



Vanovac Tuon Architects Pty Ltd  
35 Buckingham Street Surry Hills NSW 2010  
T +61 2 3910 5300  
E email.sydney@vtas.com.au

Nominated Architect Austin Tuon (NSW 8171)  
COPYRIGHT - © ALL RIGHTS RESERVED

PROJECT  
**THE LODGE**

ADDRESS

N/A

CLIENT


-

DRAWING TITLE  
**BATHROOM POD ELEVATIONS**

SCALE @ A3 **As indicated** JOB NO. **S2310**

DRAWN **ZW** CHECKED **TN** APPROVED **AT**

DRAWING NO. **A2003** ISSUE NO. **1** DATE **08/04/25**

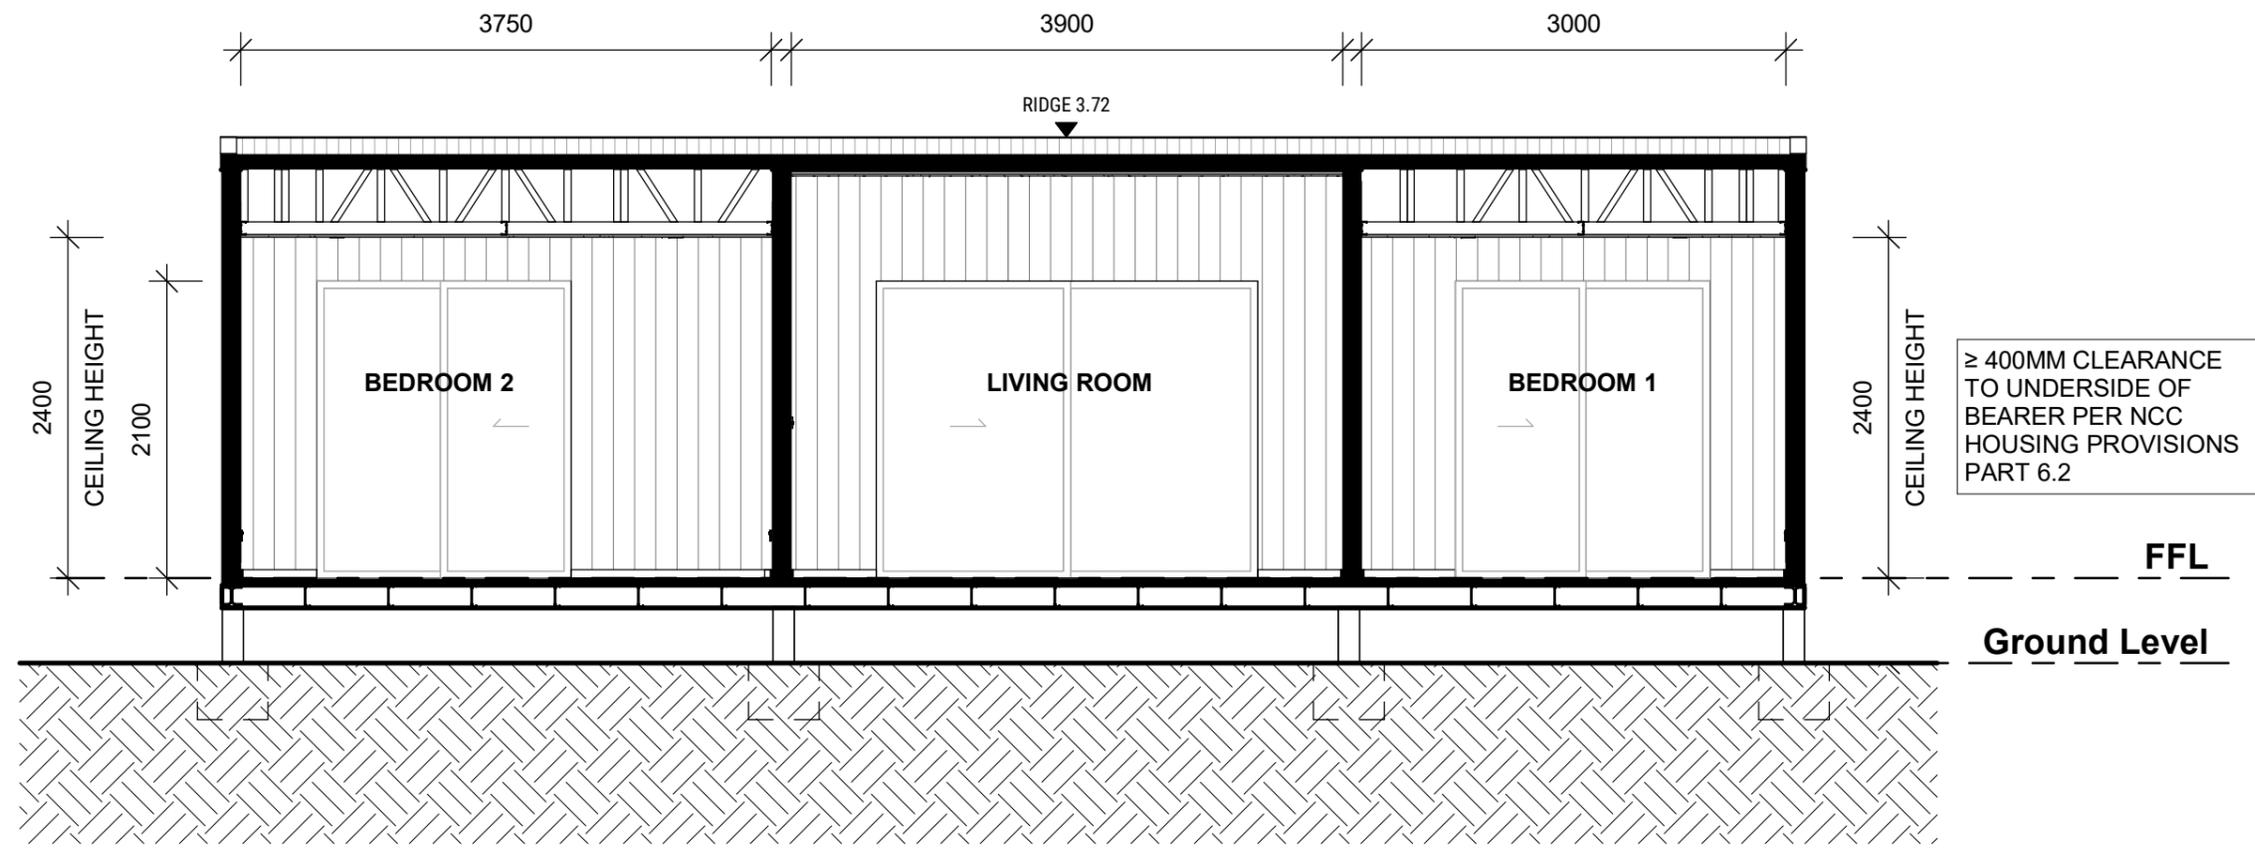


**1 SECTION 1 - DA**  
1 : 50

**NOTES**

1. DO NOT SCALE. USE FIGURED DIMENSIONS ONLY. VERIFY ALL LEVELS AND DIMENSIONS ON SITE BEFORE COMMENCING CONSTRUCTION, FABRICATION, OR SHOP DRAWINGS
2. REFER SHEET A00100 FOR GENERAL NOTES & SPECS
3. ALL EXTERNAL LEVELS TO BE CONFIRMED BY CIVIL ENGINEER
4. LIGHTING AND ELECTRICAL LAYOUTS INDICATIVE ONLY (REFER TO ELECTRICAL PLANS)
5. VERIFY ACCESSIBILITY CONSTRAINTS WITH THE ACCESSIBLE REPORT
6. REFER TO LANDSCAPE DRAWINGS FOR RESPECTIVE REQUIREMENTS
7. THIS DOCUMENT HAS BEEN PREPARED IN COLOUR. PLEASE PRINT IN COLOUR FOR BEST LEGIBILITY



DEVELOPMENT APPLICATION			
PROJECT <b>THE LODGE</b>		DRAWING TITLE <b>SECTION 1</b>	
ADDRESS <b>N/A</b>		SCALE @ A3 <b>1 : 50</b>	JOB NO. <b>S2310</b>
CLIENT		DRAWN <b>ZW</b>	CHECKED <b>TN</b> APPROVED <b>AT</b>
Vanovac Tuon Architects Pty Ltd 35 Buckingham Street Surry Hills NSW 2010 T +61 2 3910 5300 E email.syd@vtas.com.au <b>Nominated Architect</b> Austin Tuon (NSW 8171) COPYRIGHT - © ALL RIGHTS RESERVED		DRAWING NO. <b>A2200</b>	ISSUE NO. <b>1</b> DATE <b>08/04/25</b>

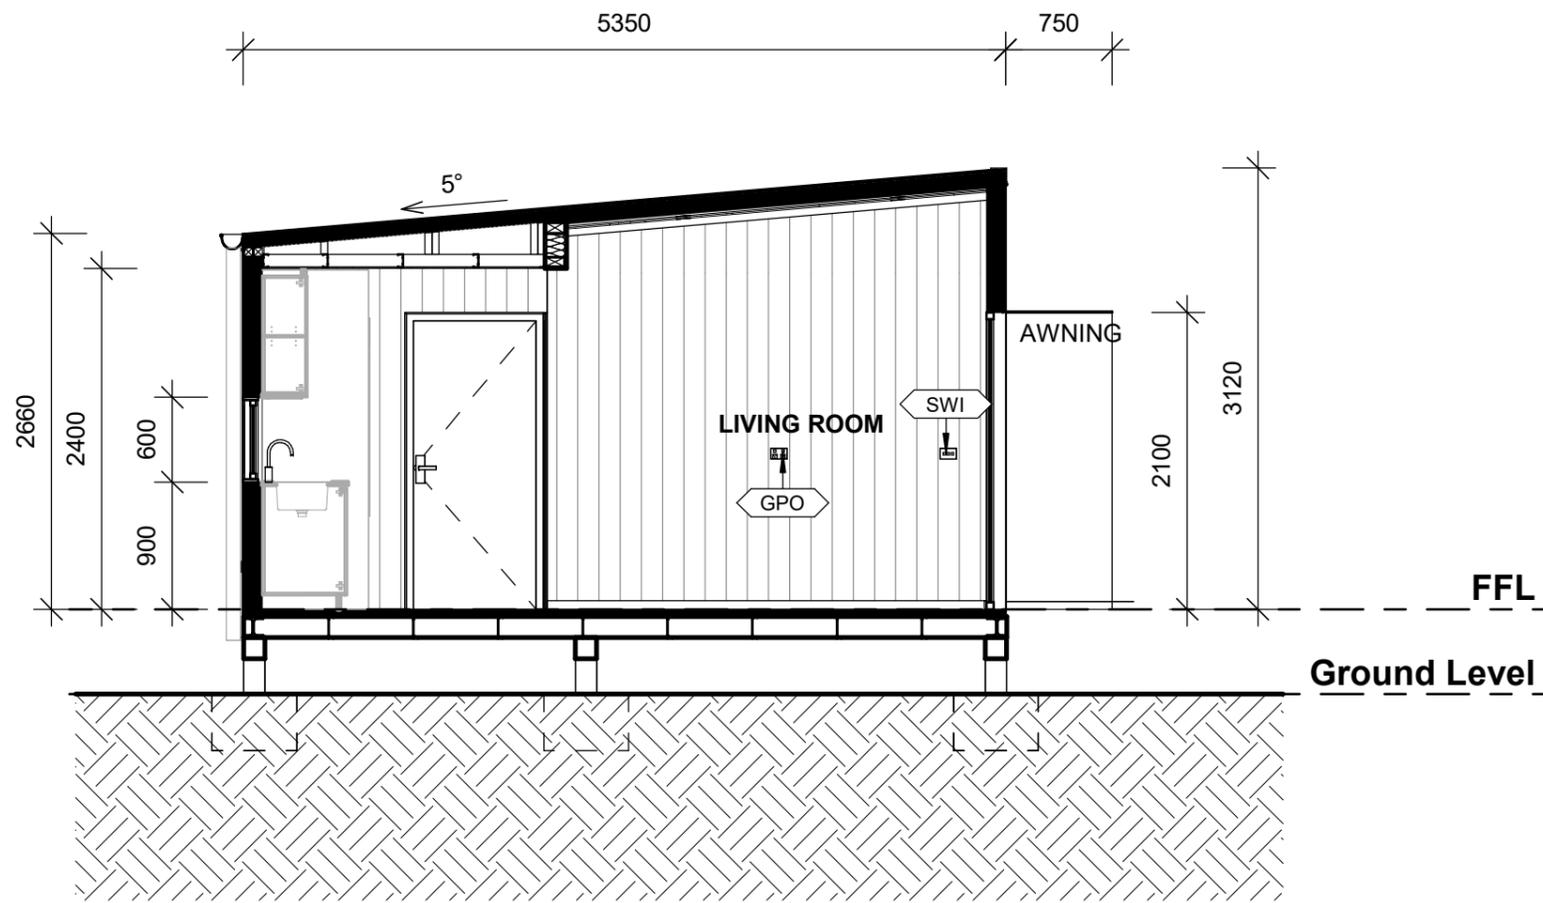

**1 SECTION 2**  
1 : 50

NOTES

1. DO NOT SCALE. USE FIGURED DIMENSIONS ONLY. VERIFY ALL LEVELS AND DIMENSIONS ON SITE BEFORE COMMENCING CONSTRUCTION, FABRICATION, OR SHOP DRAWINGS
2. REFER SHEET A00100 FOR GENERAL NOTES & SPECS
3. ALL EXTERNAL LEVELS TO BE CONFIRMED BY CIVIL ENGINEER
4. LIGHTING AND ELECTRICAL LAYOUTS INDICATIVE ONLY (REFER TO ELECTRICAL PLANS)
5. VERIFY ACCESSIBILITY CONSTRAINTS WITH THE ACCESSIBLE REPORT
6. REFER TO LANDSCAPE DRAWINGS FOR RESPECTIVE REQUIREMENTS
7. THIS DOCUMENT HAS BEEN PREPARED IN COLOUR. PLEASE PRINT IN COLOUR FOR BEST LEGIBILITY



NORTH



Vanovac Tuo Architects Pty Ltd  
35 Buckingham Street Surry Hills NSW 2010  
T +61 2 3910 5300  
E email.syd@vtas.com.au

Nominated Architect Austin Tuon (NSW 8171)  
COPYRIGHT - © ALL RIGHTS RESERVED

**DEVELOPMENT APPLICATION**

PROJECT  
**THE LODGE**

ADDRESS  
**N/A**

CLIENT

DRAWING TITLE  
**SECTION 2**

SCALE @ A3 **1 : 50** JOB NO. **S2310**

DRAWN **ZW** CHECKED **TN** APPROVED **AT**

DRAWING NO. **A2201** ISSUE NO. **1** DATE **08/04/25**